



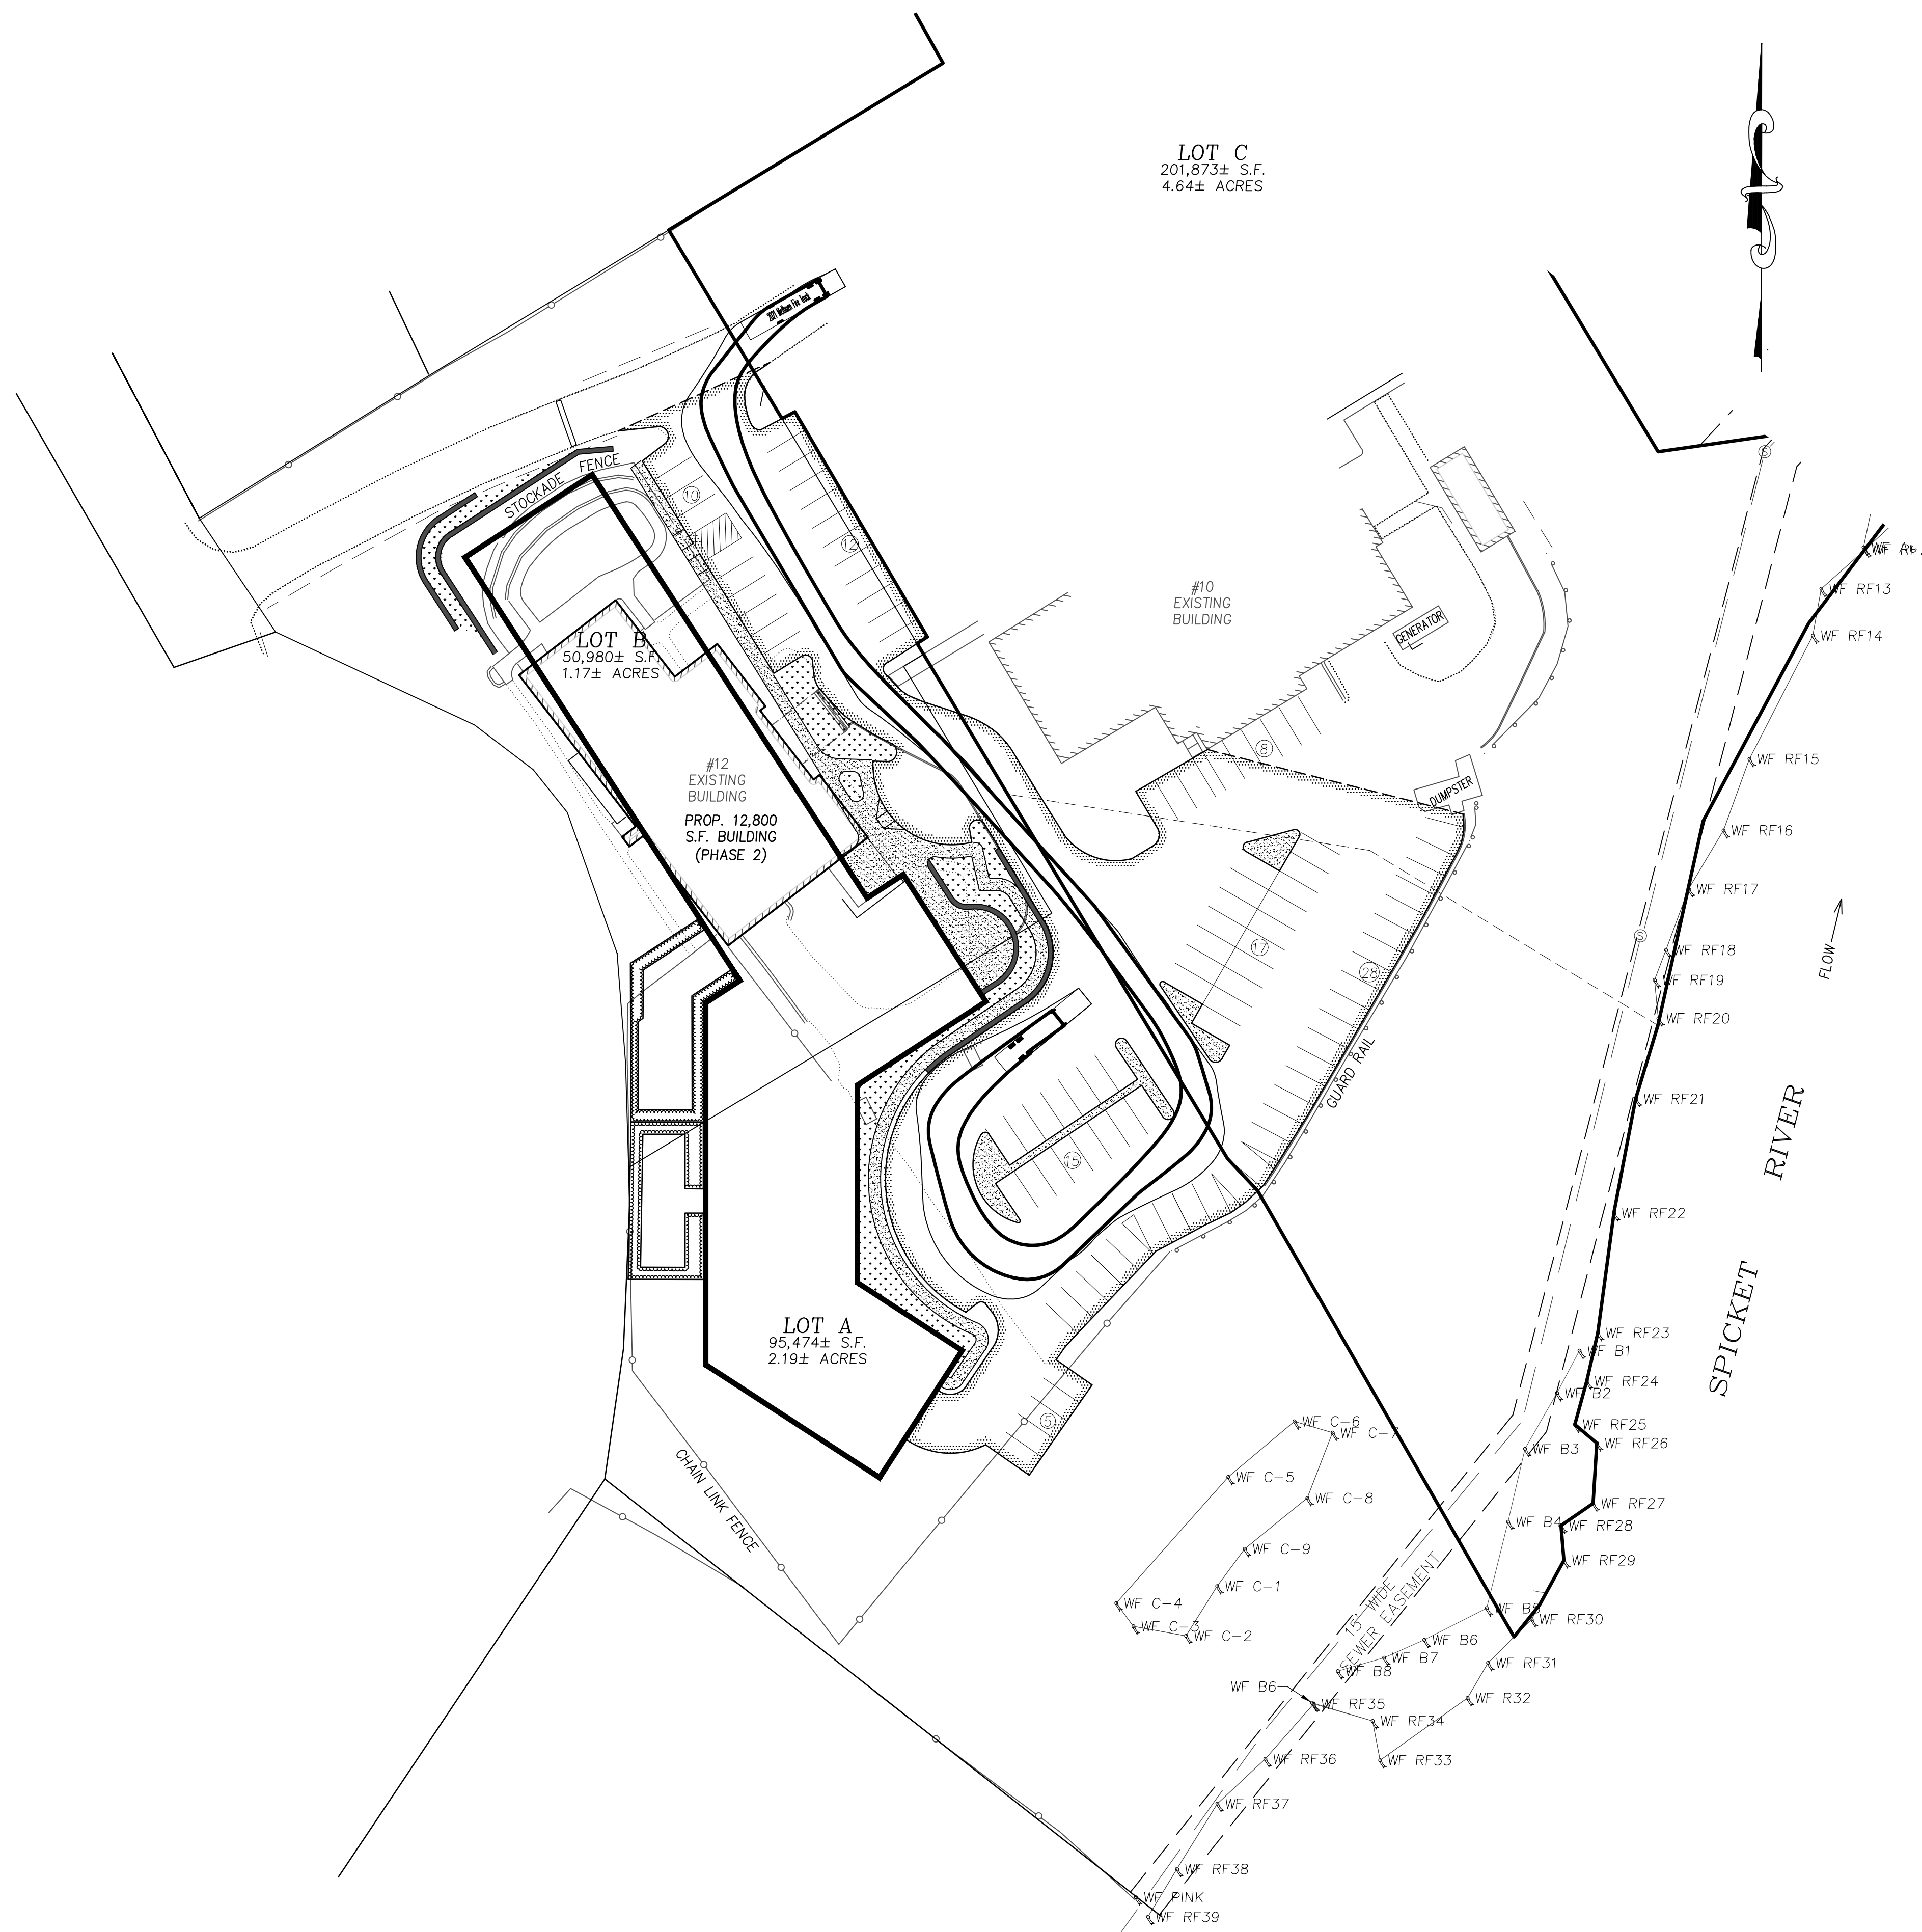


PROGRESS
PRINT

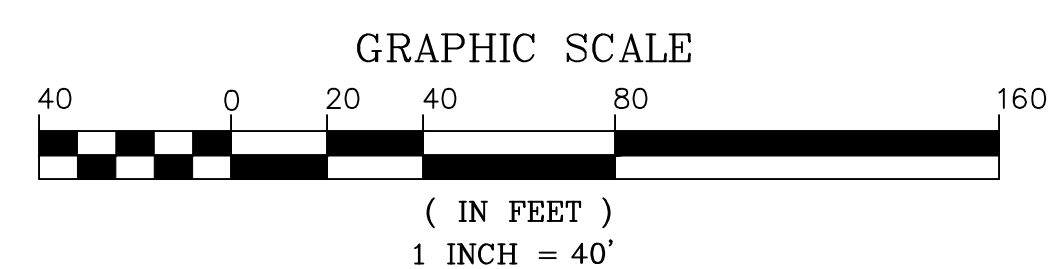

PREPARED FOR

L.D. RUSSO, INC.
198 AYER ROAD
HARVARD, MA

NO.	DATE	DESCRIPTION	BY

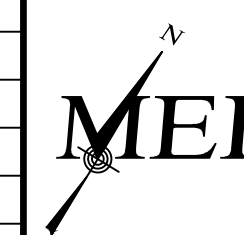

MILLENNIUM ENGINEERING, INC.
ENGINEERING AND LAND SURVEYING
62 ELM ST. SALISBURY, MA 01952 (978) 463-8980
13 HAMPTON RD. EXETER, NH 03833 (603) 778-0528

SCALE: 1"=40'

DATE: SEPT. 2, 2021

DESIG. BY: J.T.M.

CHKD. BY: E.W.B.

PROJECT: M213895

SITE PLAN IN METHUEN, MA

AT
12 INGALLS COURT
(MAP 716, BLOCK 115, LOT 2A)

FIRE TRUCK TURNING ANALYSIS

SHEET: 1 OF 1