


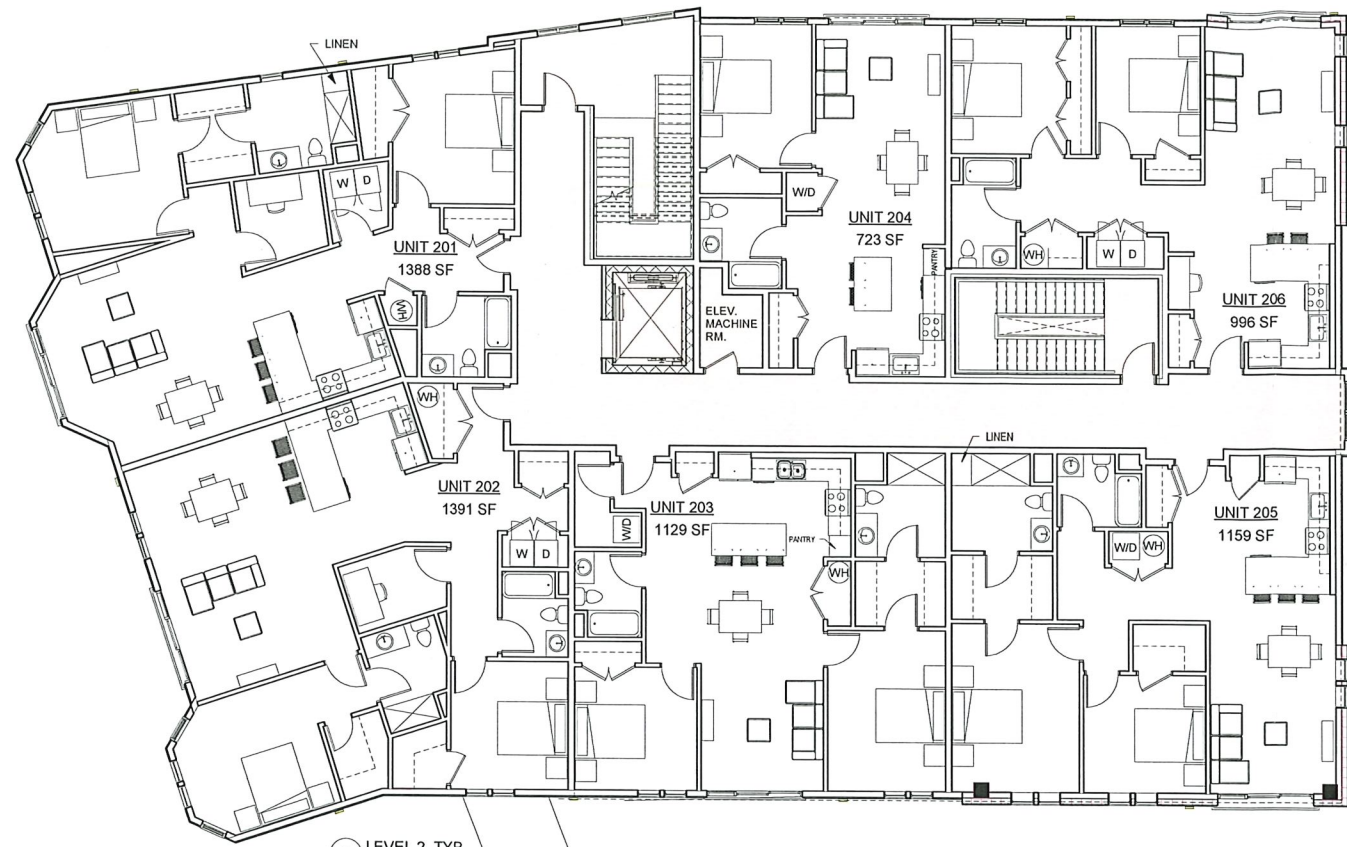


2 LEVEL 2, TYP.
1/8" = 1'-0"



UNIT MIX SUMMARY:	
LEVEL 1	
ENTRY LOBBY AND UTILITY SPACE	
PARKING = 19 SPACES	
LEVEL 2	
UNIT TYPE	# OF UNITS
2 BED	5
1 BED	1
TOTAL UNITS	6
LEVEL 3	
UNIT TYPE	# OF UNITS
2 BED	5
1 BED	1
TOTAL UNITS	6
LEVEL 4	
UNIT TYPE	# OF UNITS
2 BED	5
1 BED	1
TOTAL UNITS	6
TOTAL UNITS = 18	
AVERAGE UNIT = 1,189 +/- SF/ UNIT	
AMENITIES:	
PACKAGE ROOM, BIKE STORAGE	

SQUARE FOOTAGE / FLOOR:	
Ground Floor=	3,300 SF
2nd Floor=	8,300 SF
3rd Floor=	8,300 SF
4th Floor=	8,300 SF
Total GSF=	28,200 SF

LYFarchitects
LAGRASSE YANOWITZ & FEYL
Architecture • Land Planning • Construction Management
One Elm Square | Andover | MA | 01810
(978) 470-3675 | www.LYFarchitects.com

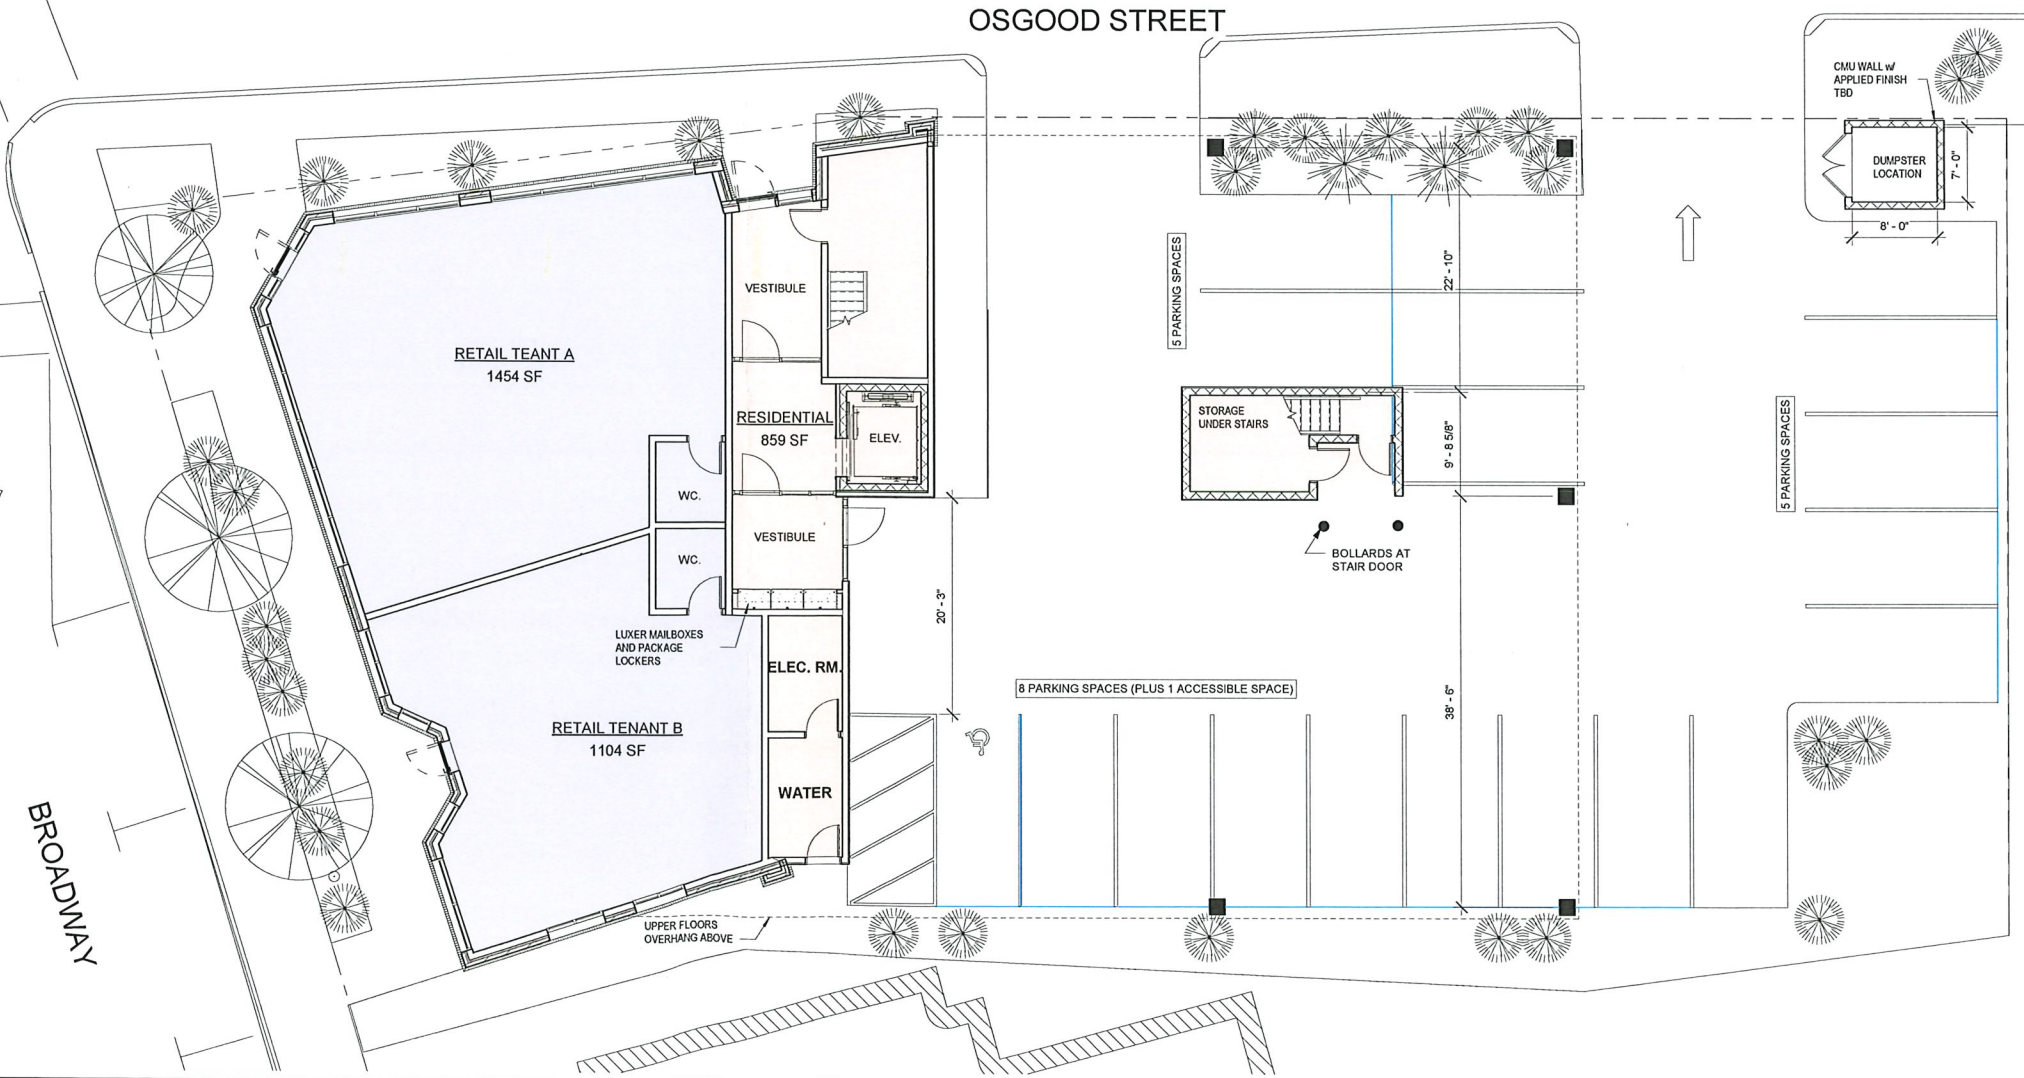

Scale:

2 OSGOOD STREET
2 OSGOOD STREET, METHUEN, MA

GROUND LEVEL AND TYPICAL FLOOR
PLAN


Prepared for: JOWAMAR COMPANIES, LLC
Location: 300 BROADWAY, METHUEN, MA 01844

LYF 2021 ©
A L.P. PLANS, SPECIFICATIONS AND DETAILS ARE THE PROPERTY OF LYF ARCHITECTS AND SHALL BE USED ONLY FOR THE PROJECT AND SITE INDICATED. THE USE OR REPRODUCTION OF THESE PLANS FOR ANY OTHER PROJECT OR SITE WITHOUT WRITTEN PERMISSION OF LYF ARCHITECTS IS PROHIBITED.

Rev	Date	Revisions
1	10/05/22	As Indicated

Job No: 3077
Sheet No: A100

MATERIAL LEGEND		
MARK	DESCRIPTION	Comments
A	CEMENTITIOUS PANEL- WHITE	
B	5/16" HARDIE SELECT CEDARMILL LAP SIDING, 4"- NIGHT GRAY	
C	CEMENTITIOUS PANEL- GRAY	
D	<varies>	
E	BRICK	

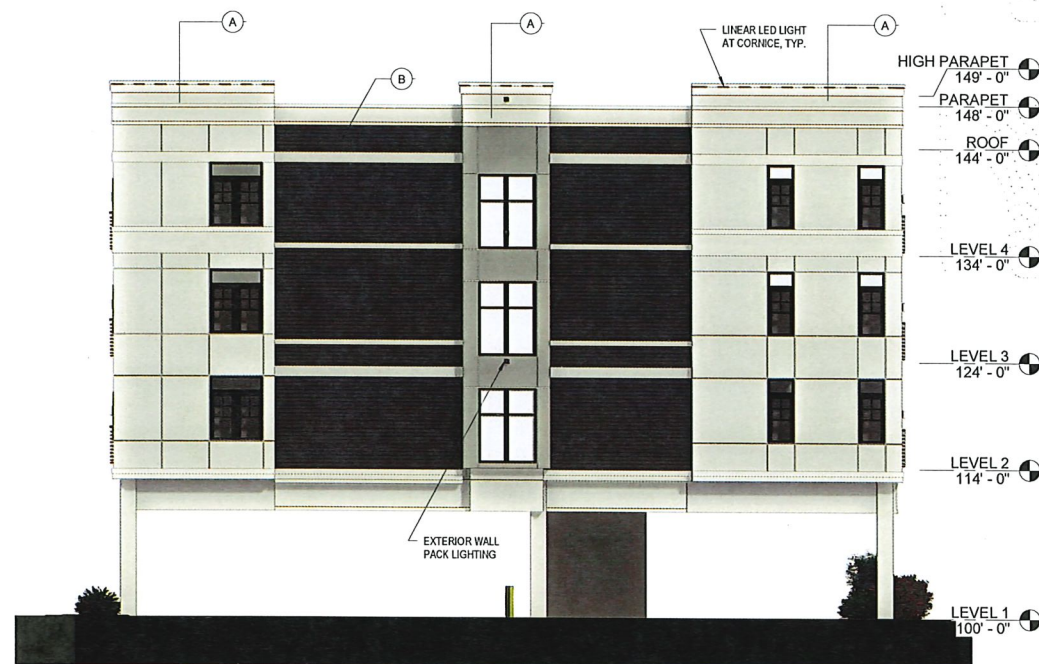

4 East Elevation
1/8" = 1'-0"



3 South Elevation
1/8" = 1'-0"



2 North Elevation
1/8" = 1'-0"



1 West Elevation
1/8" = 1'-0"

2 OSGOOD STREET

2 OSGOOD STREET, METHUEN, MA

BUILDING ELEVATIONS

prepared for: JOWAMAR COMPANIES, LLC
location: 300 BROADWAY, METHUEN, MA 01844

LYF 2021 ©
ALL PLANS, SPECIFICATIONS AND DETAILS ARE THE PROPERTY OF LYF ARCHITECTS AND ARE TO BE USED ONLY FOR THE PROJECT AND SITE SPECIFICALLY IDENTIFIED ON THESE PLANS. NO PART OF THESE PLANS MAY BE REPRODUCED OR TRANSMITTED IN ANY FORM OR BY ANY MEANS, ELECTRONIC OR MECHANICAL, INCLUDING PHOTOCOPYING, RECORDING, OR BY ANY INFORMATION STORAGE AND RETRIEVAL SYSTEM, WITHOUT PRIOR WRITTEN PERMISSION OF LYF ARCHITECTS.

Mark	Date
REVISIONS	
1	10/05/22
Scale	1/8" = 1'-0"
Job No.	3077
Sheet No.	

A200



4 3D VIEW D



3 3D VIEW C



1 3D VIEW A



2A 3D VIEW B




LYFarchitects

LAGRASSE YANOWITZ & FEYL

Architecture • Land Planning • Construction Management

One Elm Square | Andover, MA | 01810

(978) 470-3675 | www.lyfarchitects.com

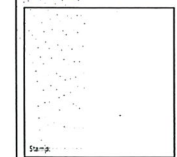

Scale:

2 OSGOOD STREET

2 OSGOOD STREET, METHUEN, MA

Prepared for: JOWANAS COMPANIES, LLC

Location: 300 BROADWAY, METHUEN, MA 01844

3-D VIEWS

LYF 2021 ©

A: ALL PLANS, SPECIFICATIONS AND DETAILS ARE THE PROPERTY OF LYF. RIGHTS OF USE ARE CONDITIONAL AND ARE GRANTED UNDER FULL CONVEYANCE AND LIMITED TO A ONE-TIME USE TO CONSTRUCT A SINGLE PROJECT ON THE SITE SO INDICATED. USE OF THE INFORMATION AND ANY DERIVATIVE WORK COVERED UNDER THIS COPYRIGHT FOR OTHER PROJECTS IS PROHIBITED. THE USE OR REPRODUCTION OF THESE PLANS FOR ANY OTHER CONSTRUCTION OR PERMIT APPLICATION IS STRICTLY PROHIBITED WITHOUT PRIOR WRITTEN PERMISSION OF LYF.

Mark	Date
REVISIONS	
Rev	10/05/22
Drawn	
Proj No	3077
Sheet No	

A700