


128 PLEASANT
VALLEY ST.

CARWASH

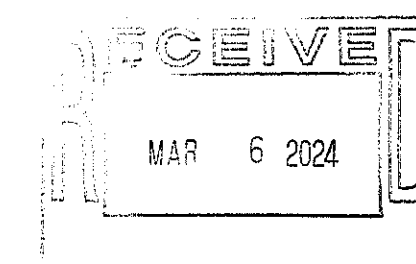

METHUEN, MA.

CAA Engineering Associates, Inc.

Civil Engineers • Environmental Consultants
Sanitary Designers • Land Surveyors
733 Turnpike Street, #261 N. Andover, MA 01845
(978) 688-7272 email: cquintal@caae.com

Rev.	Description	Date
1	Building/pavement rev.	03/05/24

OWNER

ALAN KAMAL
23 EQUESTRIAN ROAD
SALEM, NH 03079


APPLICANT

ALAN KAMAL
23 EQUESTRIAN ROAD
SALEM, NH 03079

Drawing No. 418

SITE PLAN
LAYOUT & MATERIALS


DRAWN BY: NMQ DATE: 11/06/2023
CHECKED BY: CAQ JOB NUMBER: 23483
FILE NUMBER: 483 SCALE: 1"=20'

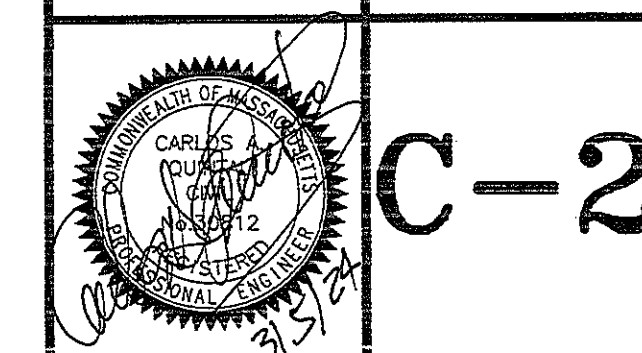

C-2

LEGEND

---	SEWER
---	DRAIN
---	GAS
---	WATER
---	ELECTRIC
⊙	UTILITY POLE
⊙	CATCH BASIN
⊙	CATCH BASIN
⊙	WATER VALVE
⊙	GAS GATE
⊙	SIGN
⊙	SEWER MANHOLE
⊙	DRAIN MANHOLE

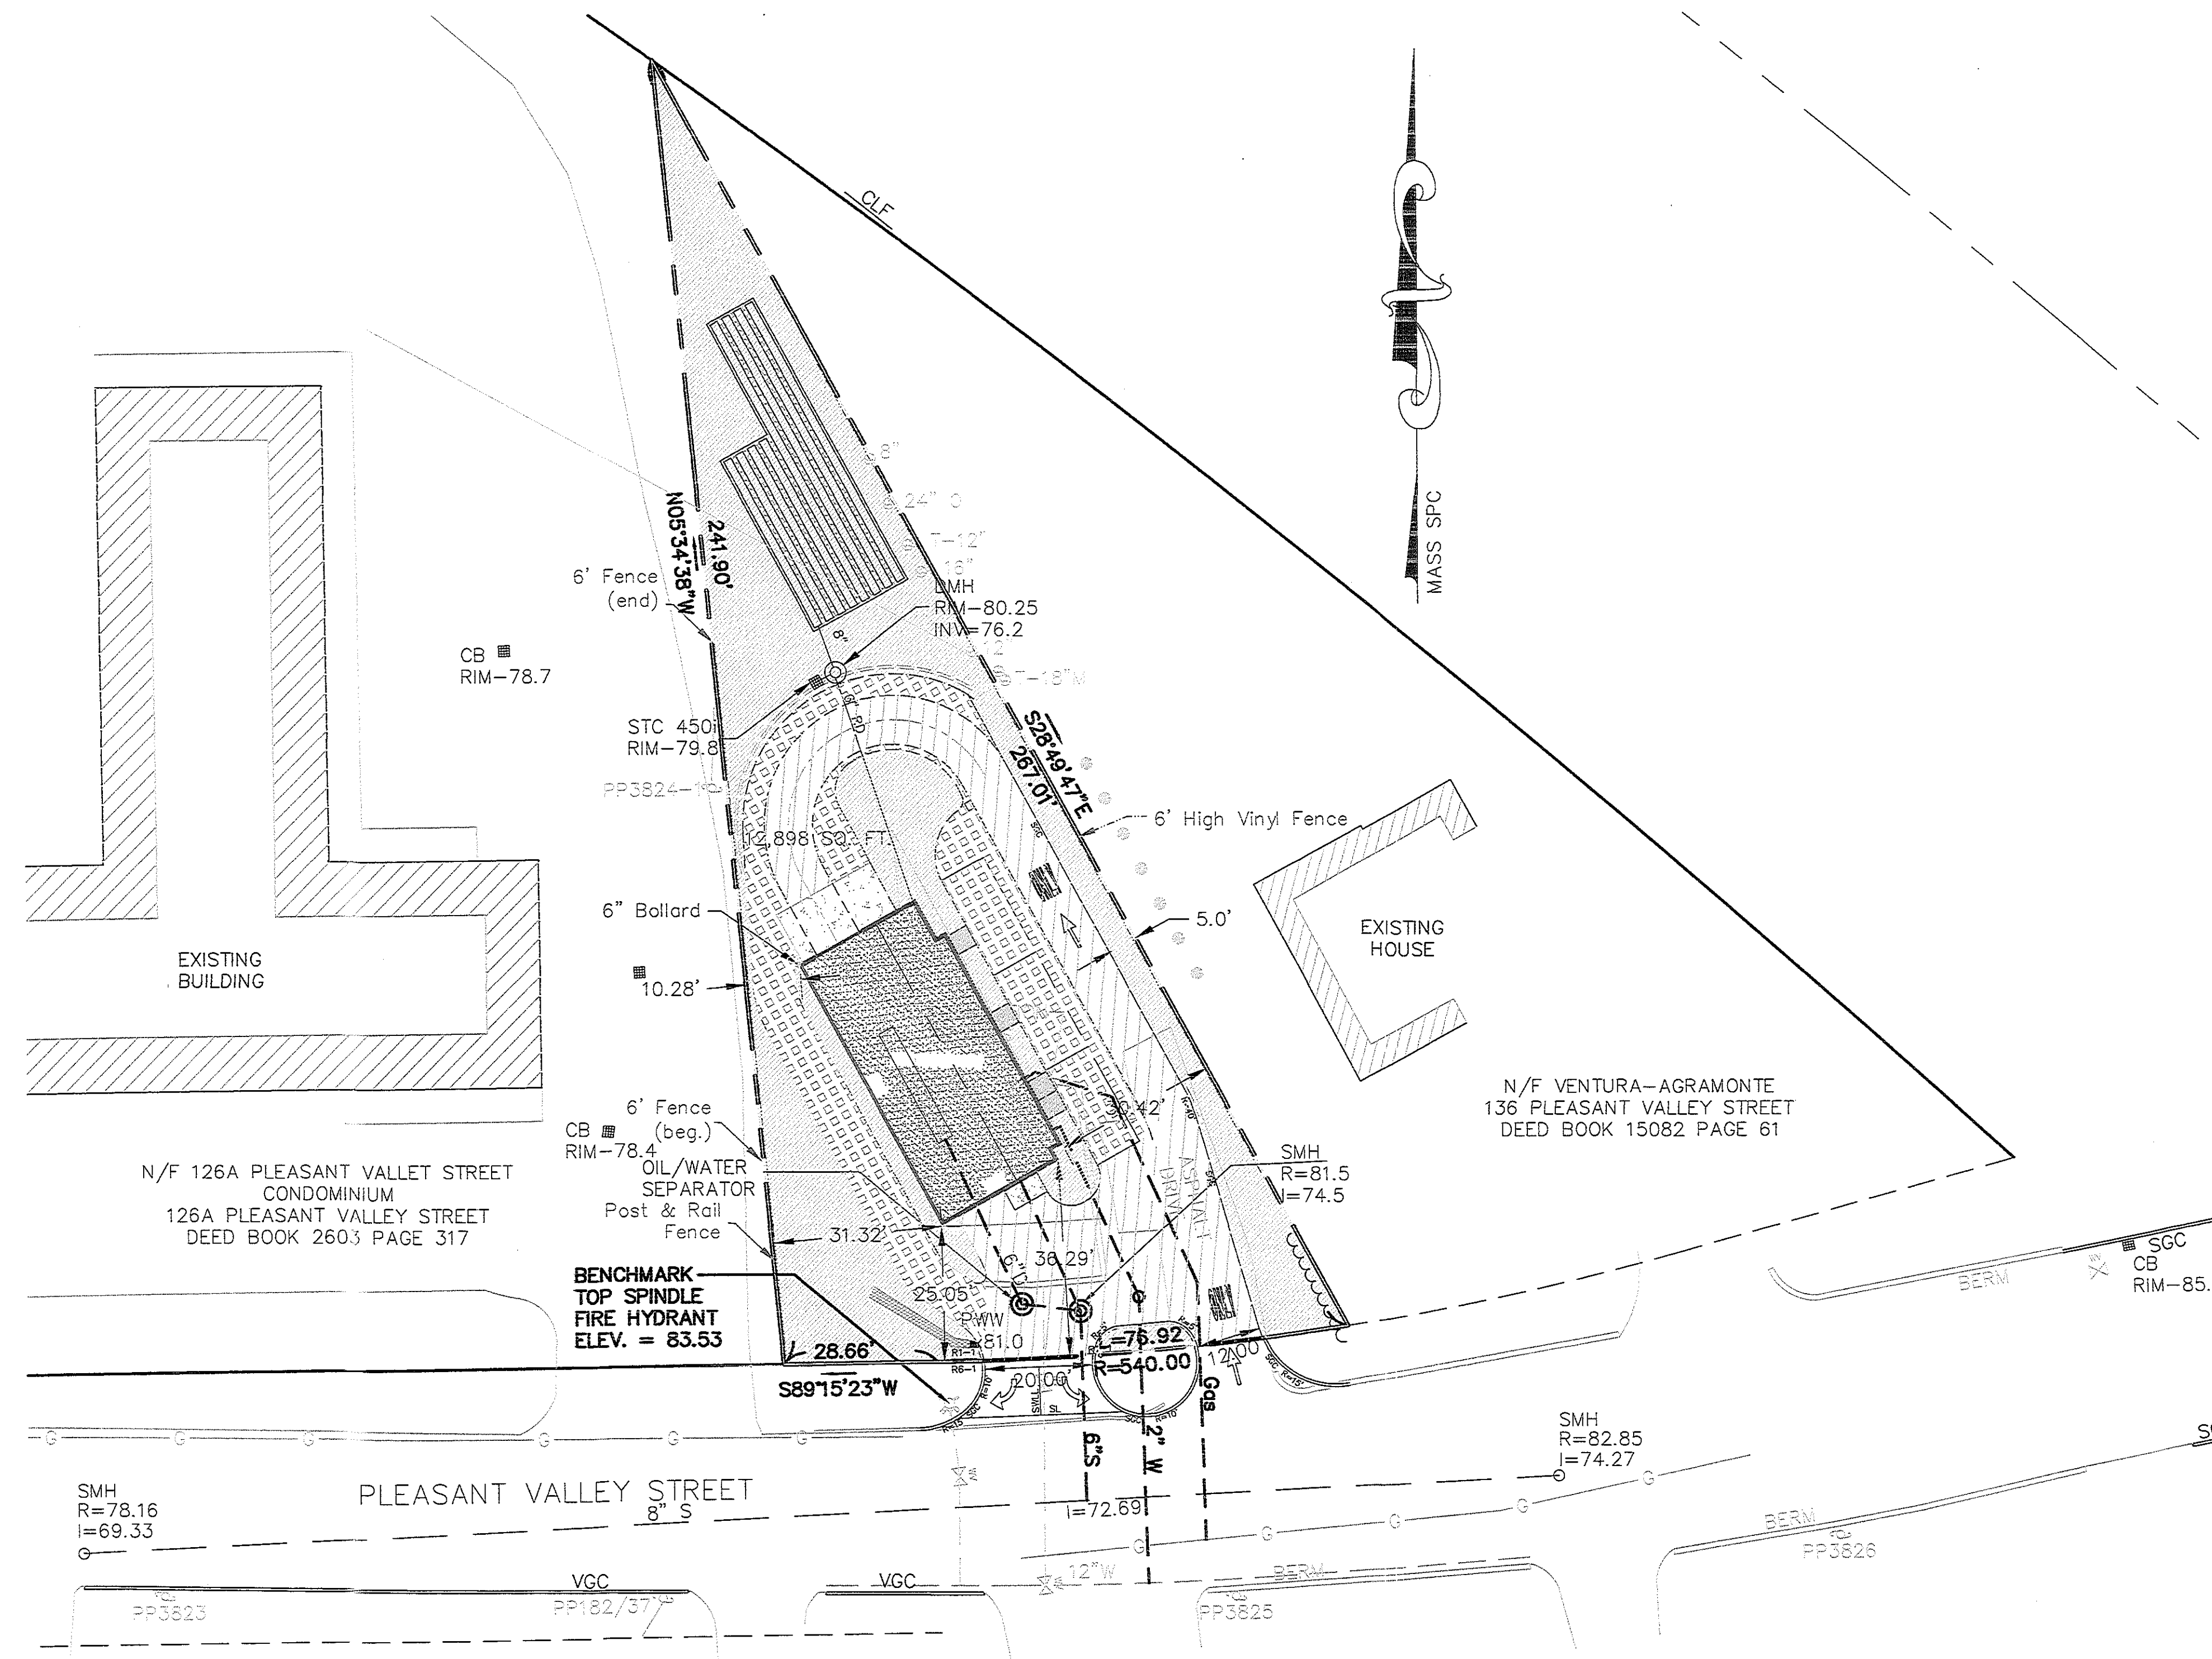

SITE PLAN

Scale: 1"=20'

SIGN LEGEND

R1-1 STOP SIGN
R6-1L ONE WAY

STRIPING LEGEND

SWLL SOLID WHITE LANE LINE
SL STOP LINE

