

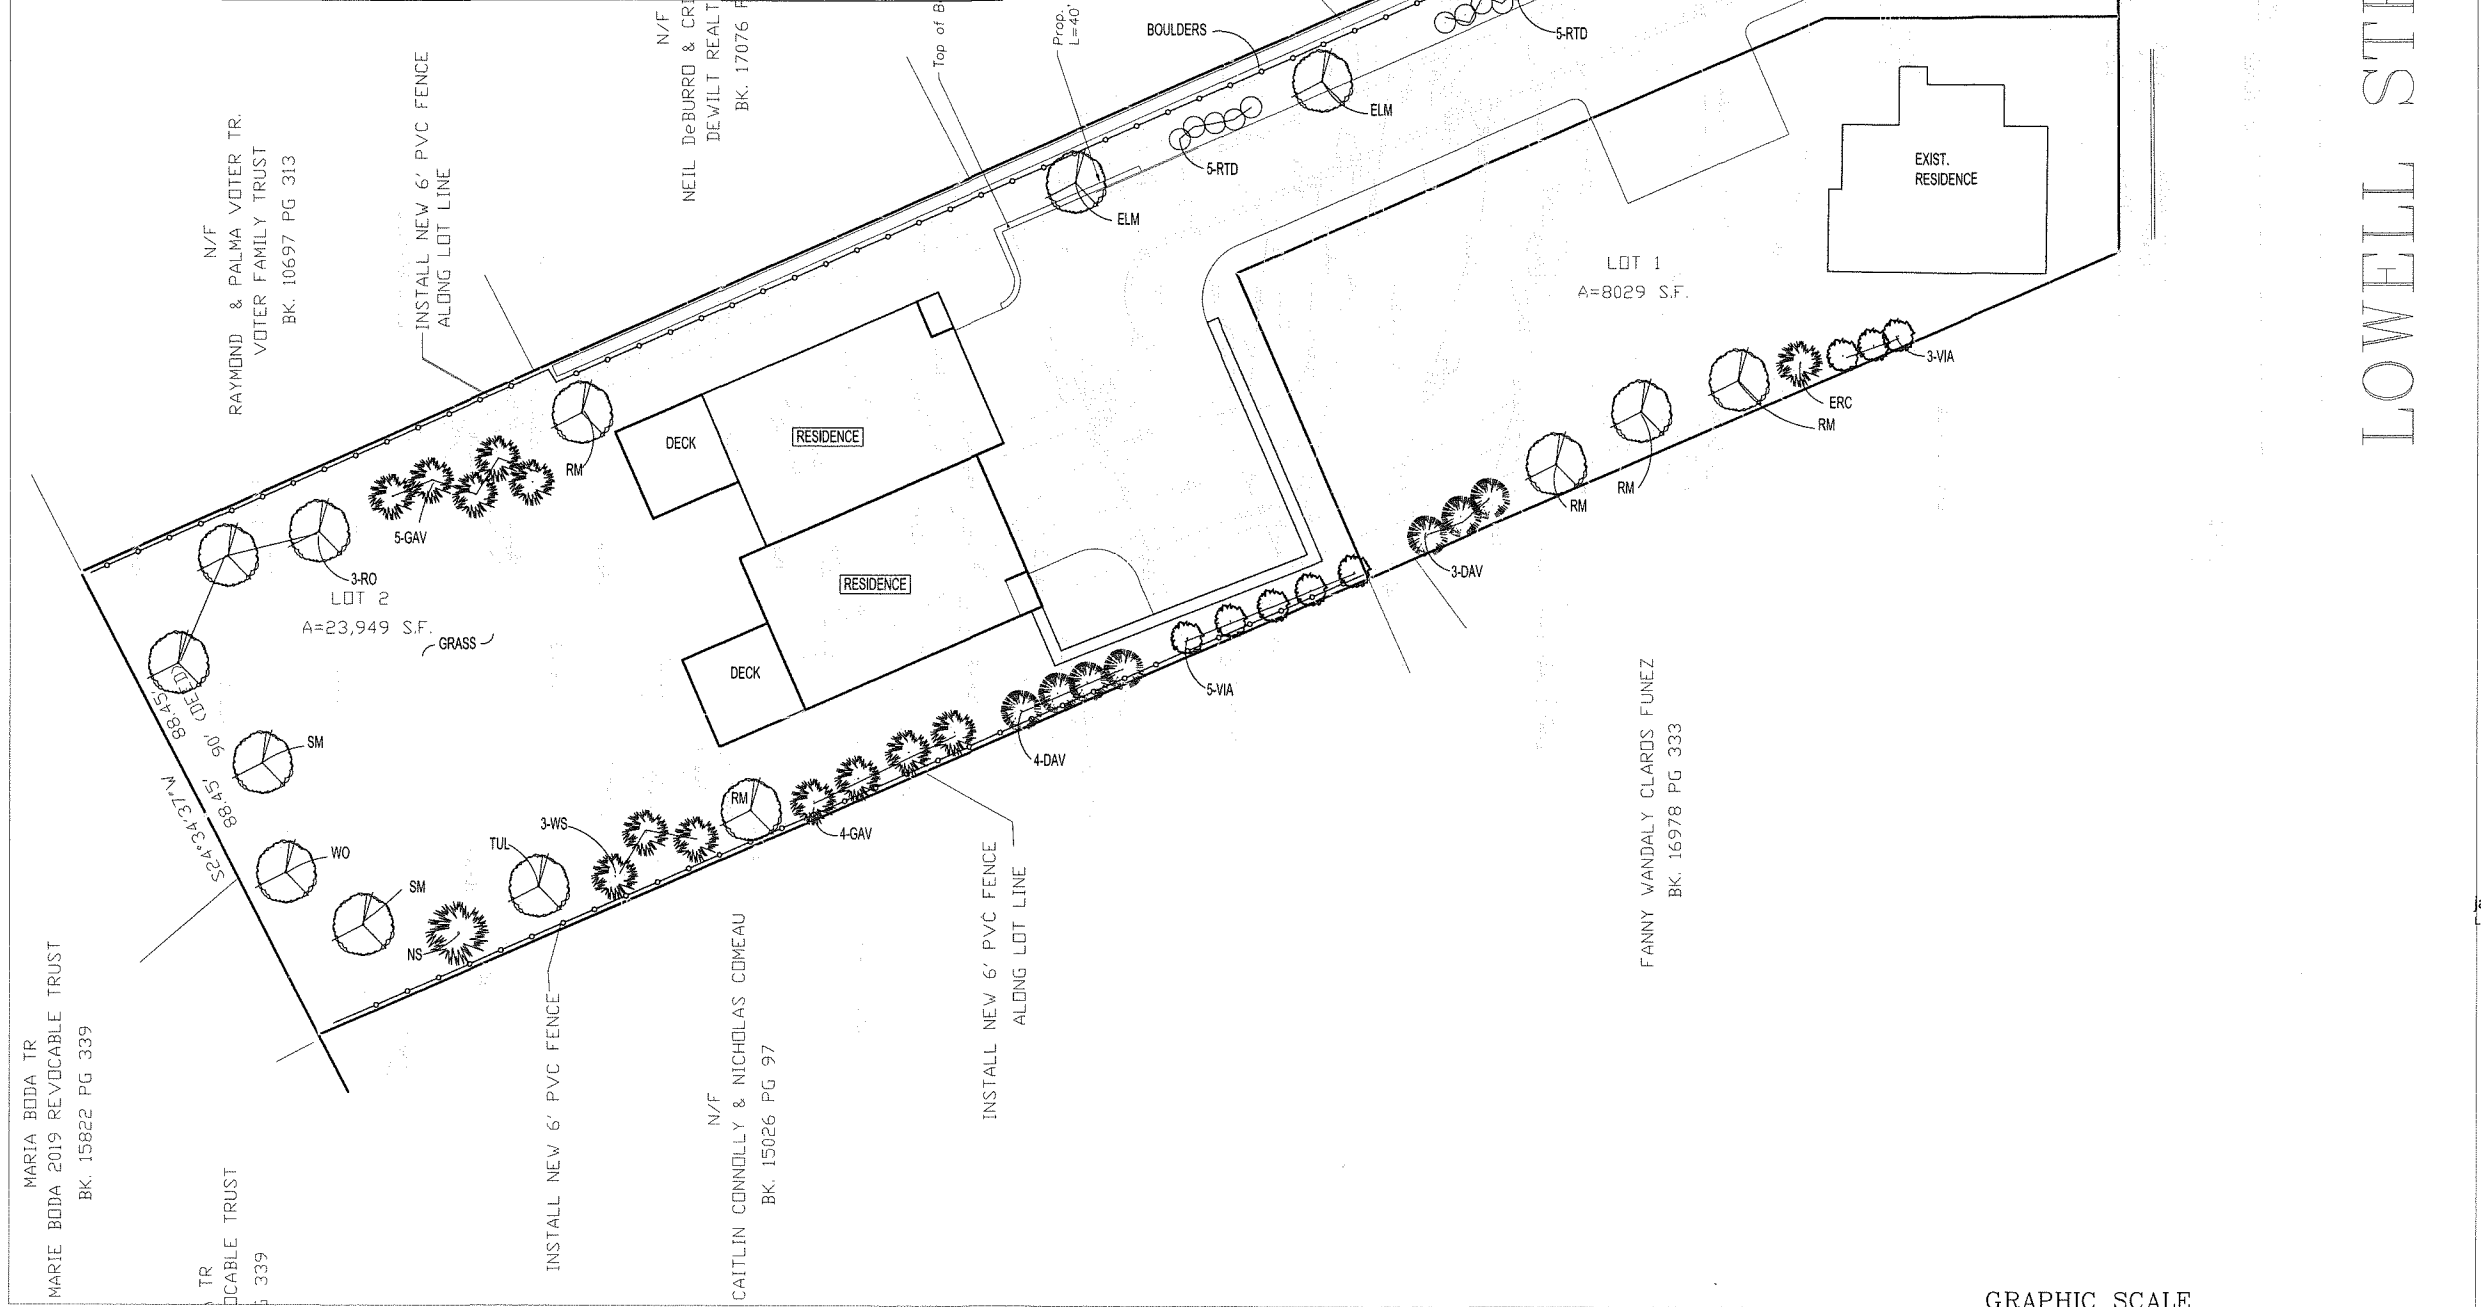


Plant Schedule

Qty	Key	Botanical Name	Common Name	Size
TREES:				
3	ELM	Ulmus americana 'Princeton'	Princeton Elm	2-2.5"cal
5	RM	Acer rubrum 'Red Sunset'	Red Sunset Maple	2-2.5"cal
3	RO	Quercus rubra	Red Oak	2-2.5"cal
2	SM	Acer saccharum 'Green Mountain'	Sugar Maple	2-2.5"cal
1	TUL	Liriodendron tulipifera	Tuliptree	2-2.5"cal
1	WO	Quercus alba	White Oak	2-2.5"cal
UPRIGHT EVERGREENS:				
7	DAV	Thuja occidentalis 'Nigra'	Dark American Arborvitae	7-8'
6	ERC	Juniperus virginiana	Eastern Red Cedar	7-8'
9	GAV	Thuja x plicata 'Green Giant'	Green Giant Arborvitae	7-8'
1	NS	Picea abies	Norway Spruce	7-8'
3	WS	Picea glauca	White Spruce	7-8'
SHRUBS:				
15	RTD	Cornus alba 'Elegantissima'	Variegated Red Twig Dogwood	2-3'
8	VIA	Viburnum acerfolia	Mapleleaf Viburnum	2-3'

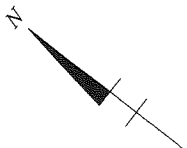

LANDSCAPE PLAN
SCALE: 1" = 20'

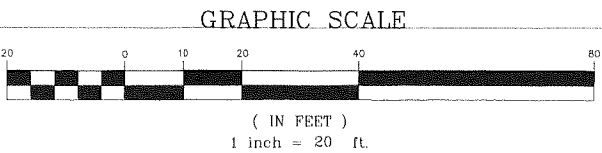

CONSULTANTS

Plants at Swale 5/16/25

Residences
47 Lowell St.
Methuen, MA

DRAWING TITLE

Landscape
Plan

james k. emmanuel | associates
LANDSCAPE ARCHITECTS

22 Carlton Rd.
Marblehead, MA 01945
tel. (781) 622-7487

james@jamesemmanuel.com
www.jamesemmanuel.com

SCALE 1" = 20'

DRAWN BY JKE

CHECKED

DATE March 5, 2025

DRAWING NUMBER

L-1