




FRONT ELEVATION


BUILDING 1

METHUEN APARTMENTS METHUEN, MASSACHUSETTS CROSSLD, QOZB




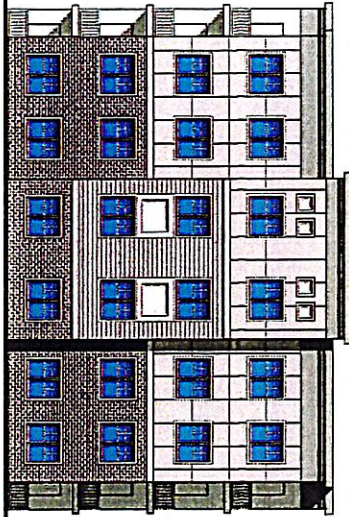

LEFT SIDE ELEVATION

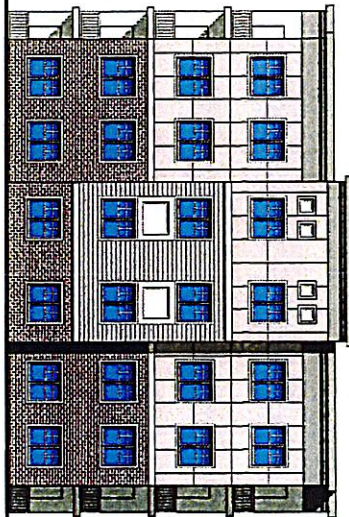

RIGHT SIDE ELEVATION

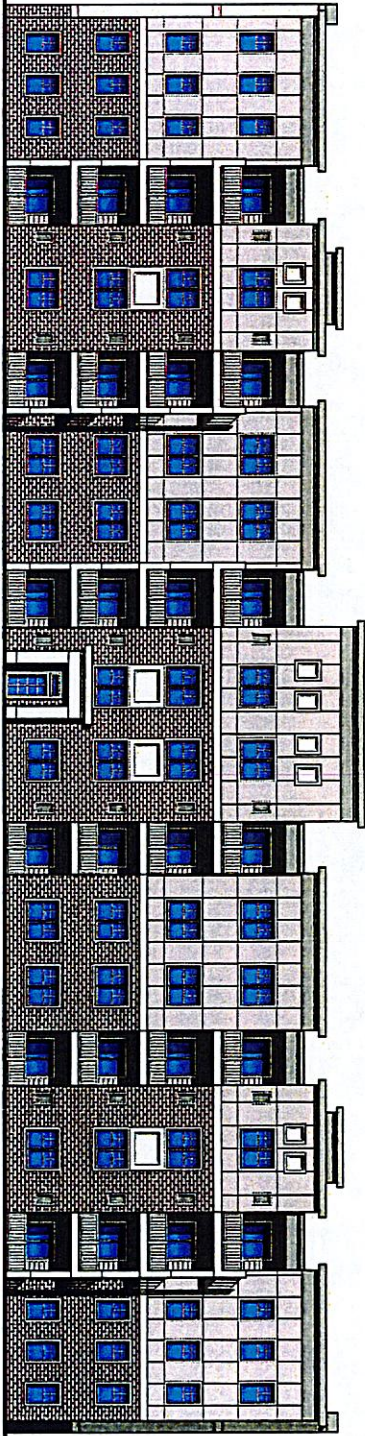

REAR ELEVATION

BUILDING 1

METHUEN APARTMENTS

METHUEN, MASSACHUSETTS

CROSSLD, QOZB



GATE17
ARCHITECTS

2061 ROUTE 13
WALL, NEW JERSEY 07719
(908) 629-2800

100'-11" x 100'-11" x 100'-11"
© 2020 GATE17 ARCHITECTURE, LLC


BUILDING 1

METHUEN APARTMENTS

METHUEN, MASSACHUSETTS

CROSSLD, QOZB

FIRST FLOOR PLAN

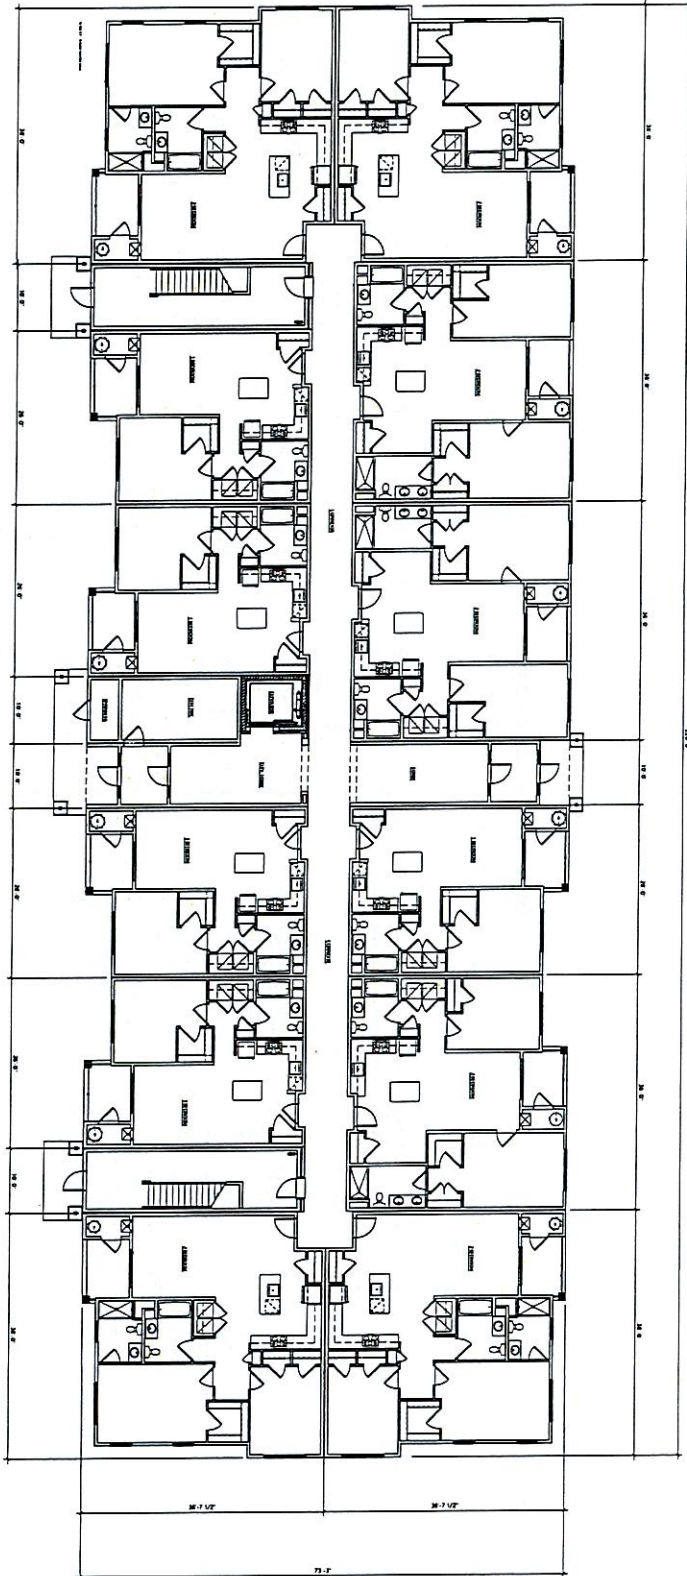

GATE 17
ARCHITECTURE

2045 ROUTE 28
WALL, NEW JERSEY 07719
(908) 437-7001

© 2013 GATE 17 ARCHITECTURE, LLC
10'-0" x 12'-0" SCALE

METHUEN APARTMENTS
METHUEN, MASSACHUSETTS
CROSSLD, QOZB



INDEX

FRONT ELEVATION

BUILDING 2


METHUEN APARTMENTS

**METHUEN, MASSACHUSETTS
CROSSLD, QOZB**




CATE17

3645 ROUTE 35
WALL, NEW JERSEY 07719
(856) 429-2001

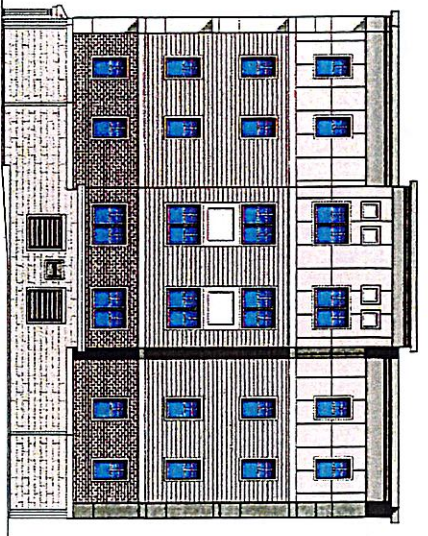

RIGHT SIDE ELEVATION

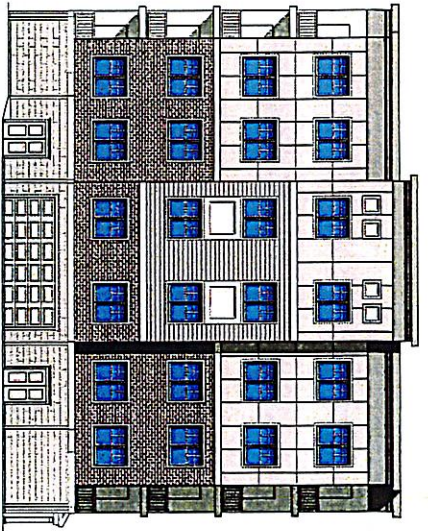

LEFT SIDE ELEVATION



REAR ELEVATION

BUILDING 2


METHUEN APARTMENTS

METHUEN, MASSACHUSETTS
CROSSLD, QOZB



GATE17
ARCHITECTS
2065 ROUTE 25
WALL, NEW JERSEY 07719
(908) 429-2001

100'-110"
© 2011, GATE 17 ARCHITECTS, P.A.

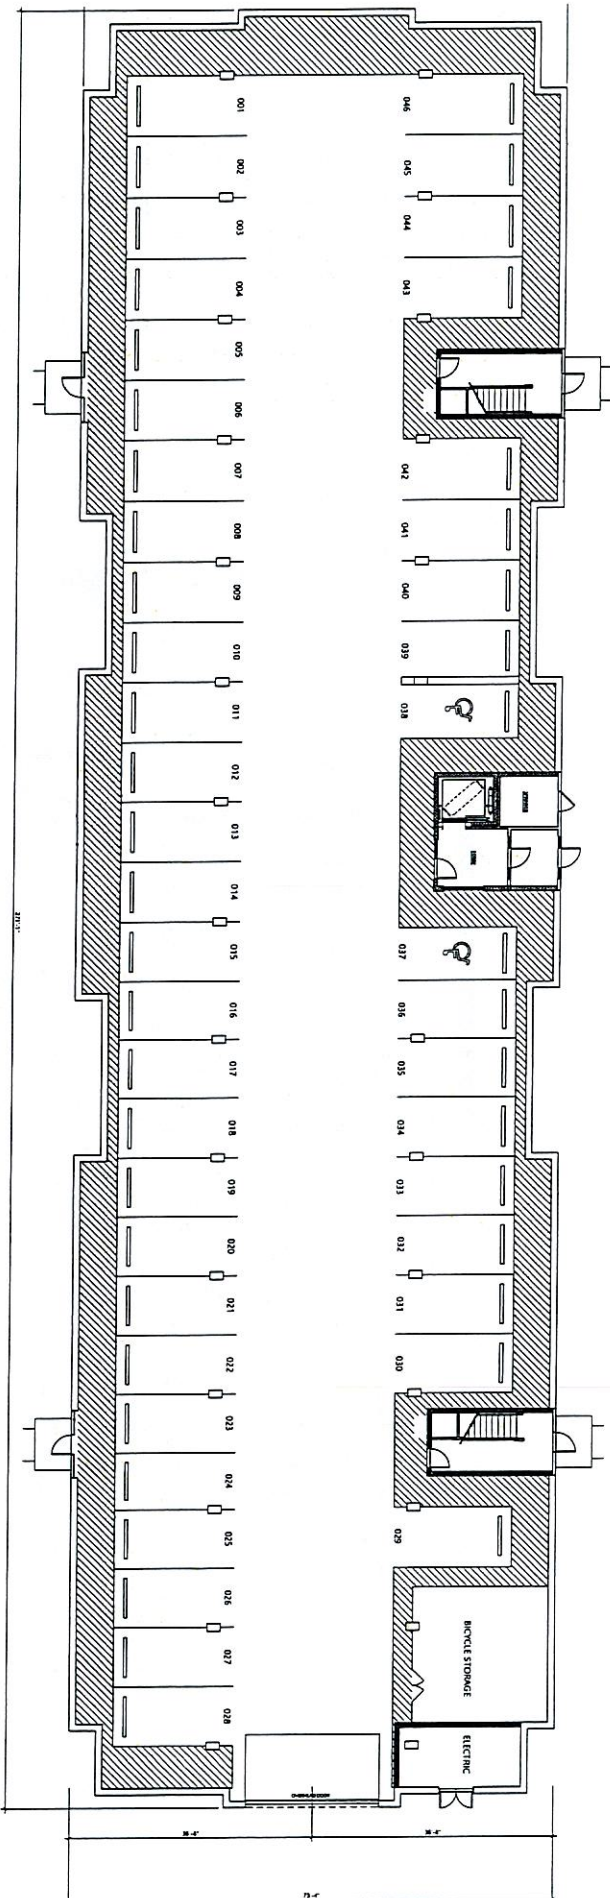

GARAGE FLOOR PLAN

BUILDING 2


METHUEN APARTMENTS

METHUEN, MASSACHUSETTS
CROSSLD, QOZB



GATE 17
ARCHITECTURE
2040 ROUTE 25
METHUEN, MASSACHUSETTS 01746
(508) 552-1001

10'-0" x 10'-0"
DATE: 01/17/2018
BY: GATE 17 ARCHITECTURE, LLC

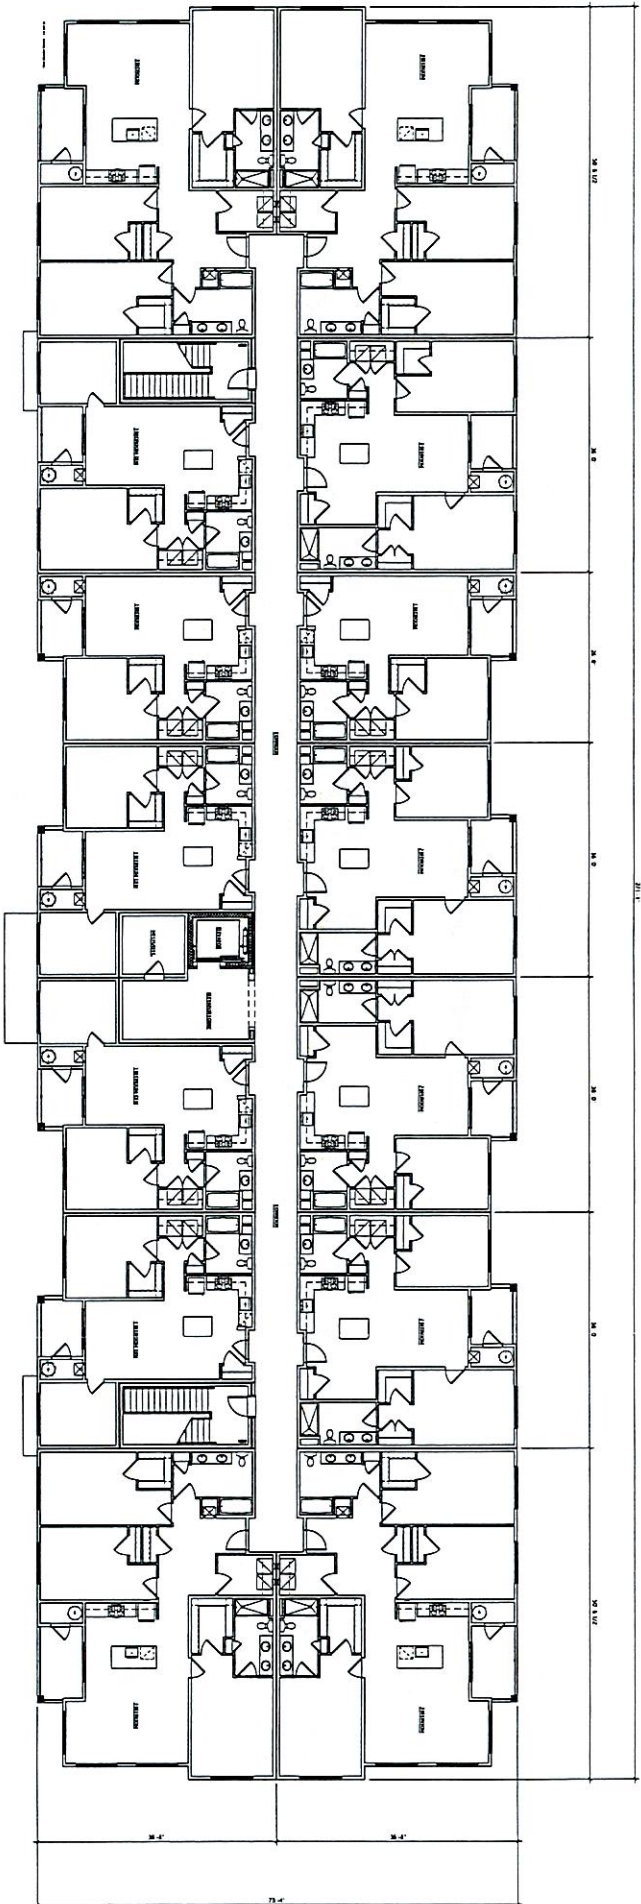

SECOND-FIFTH FLOOR PLANS

BUILDING 2

METHUEN APARTMENTS
METHUEN, MASSACHUSETTS
CROSSLD, QOZB



1/8" = 1' - 0"
SEPTEMBER 23, 2015
© 2015, GATE 17 ARCHITECTURE, LLC
GATE 17
ARCHITECTURE
1000 ROUTE 1A
METHUEN, MA 01844
(603) 426-2001



FRONT ELEVATION

BUILDING 3

METHUEN APARTMENTS

METHUEN, MASSACHUSETTS


CROSSLD, QOZB




GATE17
ARCHITECTURE

3000 ROUTE 13
WALL, NEW JERSEY 07719
(201) 529-5000


© 2011 GATE17 ARCHITECTURE, LLC

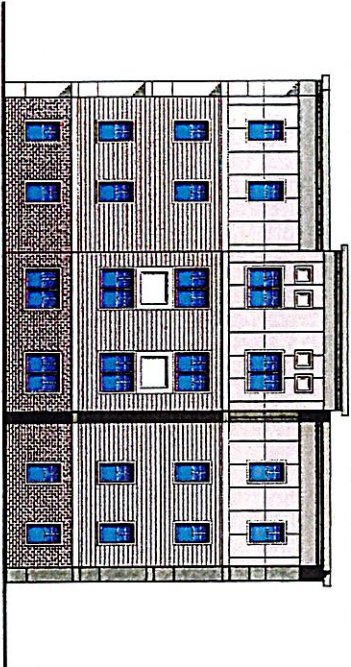

LEFT SIDE ELEVATION

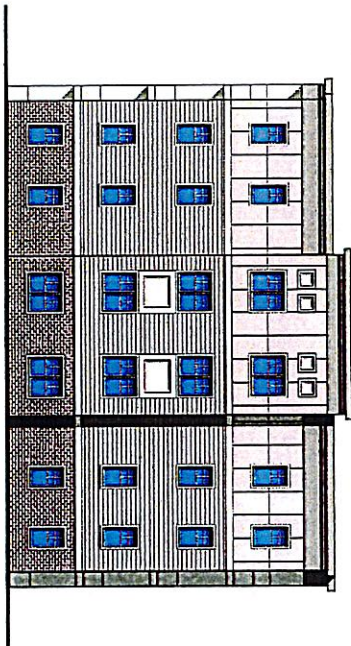

RIGHT SIDE ELEVATION

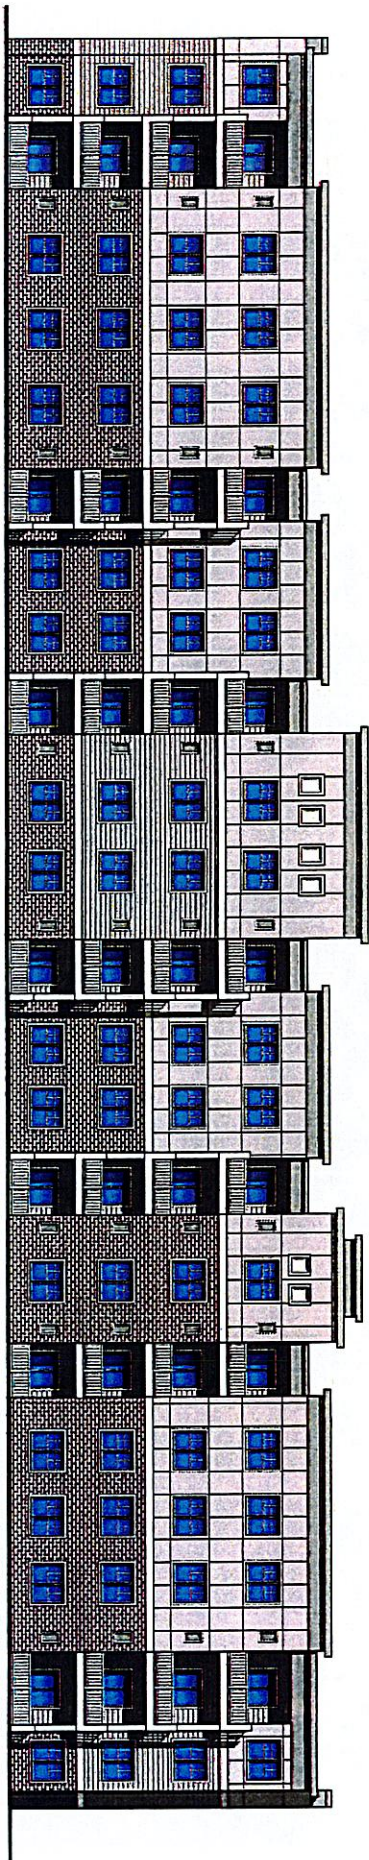

REAR ELEVATION

BUILDING 3


METHUEN APARTMENTS

METHUEN, MASSACHUSETTS
CROSSLD, 002B



GATE17
ARCHITECTS
2645 ROUTE 28
METHUEN, MA 01844
(978) 429-7300

10'-0" = 1'-0"
SEPTEMBER 15, 2011
© 2011 GATE17 ARCHITECTS, LLC

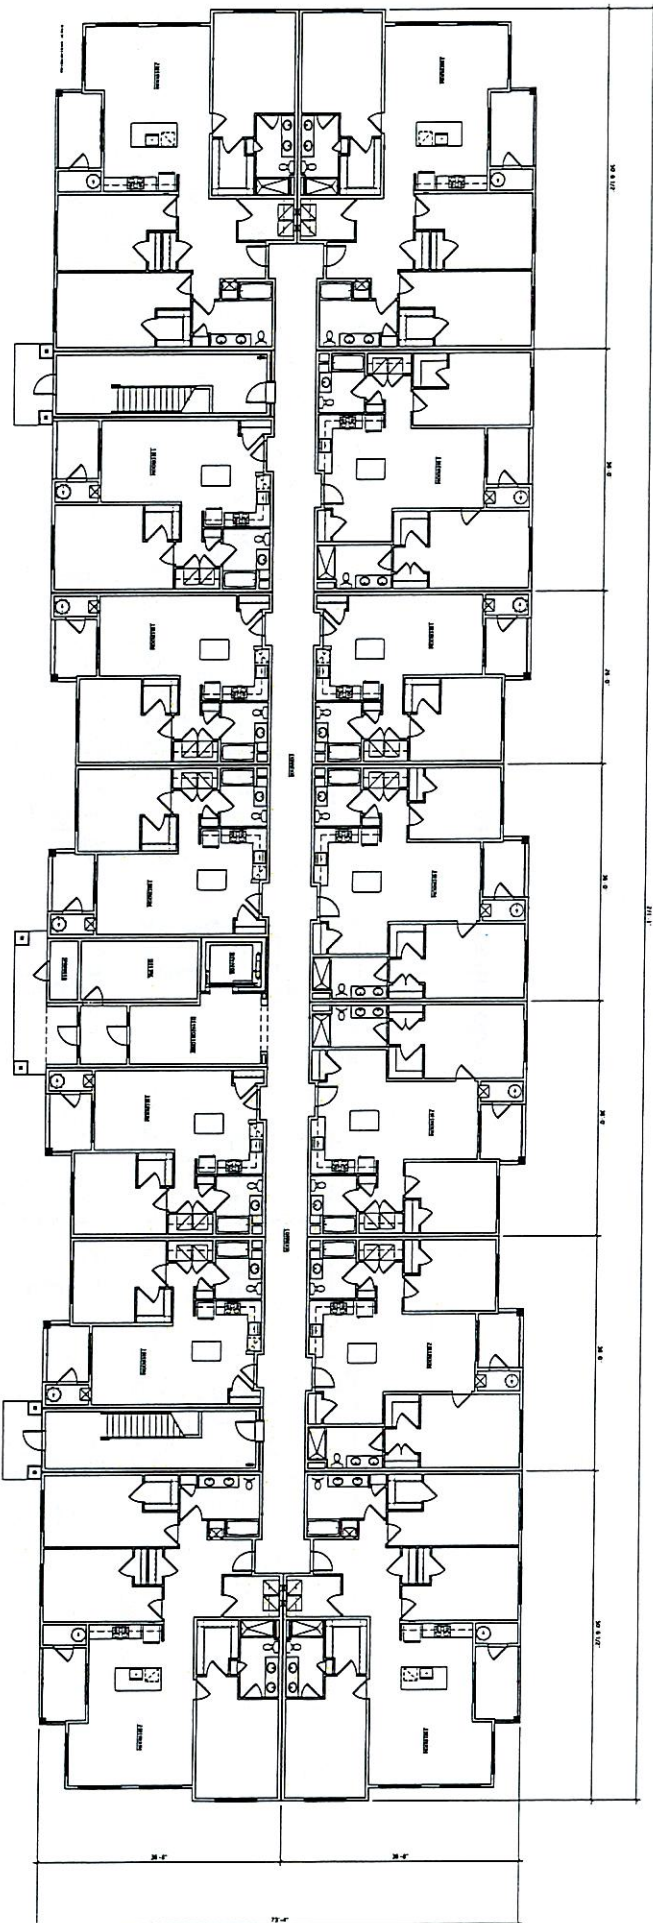


FIRST FLOOR PLAN

BUILDING 3


METHUEN APARTMENTS

METHUEN, MASSACHUSETTS
CROSSLD, QOZB




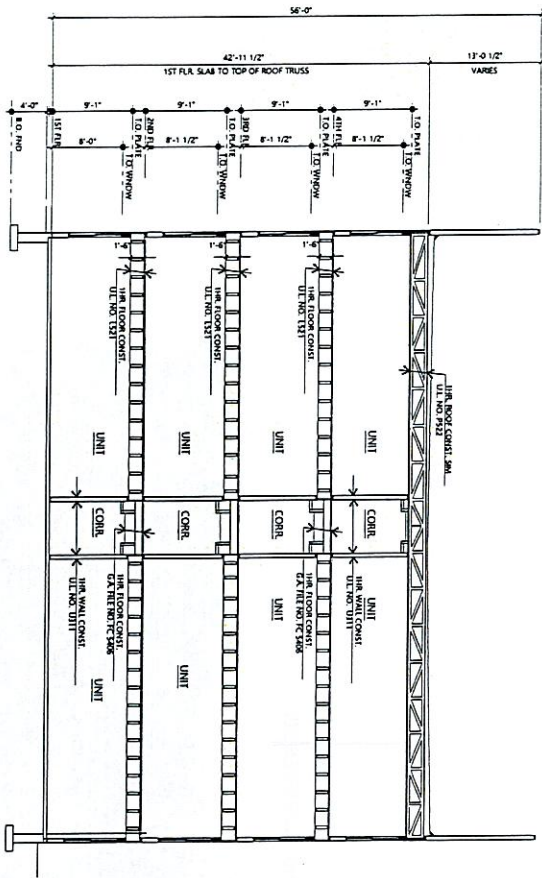

○ TYP. BUILDING SECTION
SCALE: 1/8\"/>

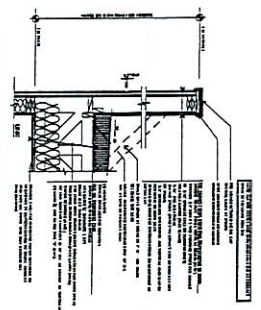


○ TYP. ROOF CONSTRUCTION AT EXT. WALL
SCALE: 1/8\"/>

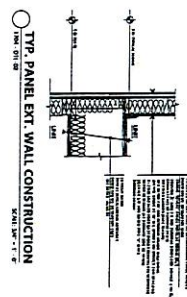

○ TYP. PANEL EXT. WALL CONSTRUCTION
SCALE: 1/8\"/>



○ TYP. BRICK EXTERIOR WALL CONSTRUCTION
SCALE: 1/8\"/>

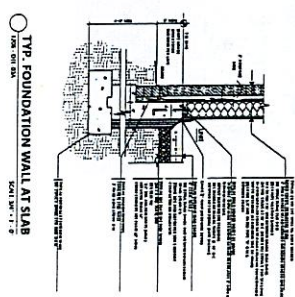

○ TYP. FOUNDATION WALL AT SLAB
SCALE: 1/8\"/>


METHUEN APARTMENTS

METHUEN, MASSACHUSETTS
CROSSLD, QOZB




CLUBHOUSE

METHUEN APARTMENTS
METHUEN, MASSACHUSETTS
CROSSLD, QOZB

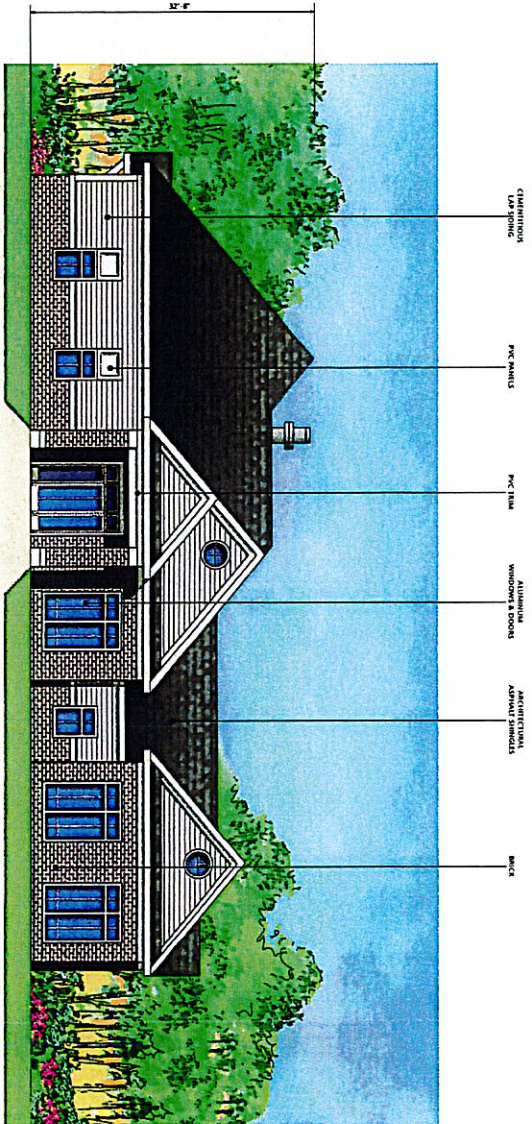


FRONT ELEVATION




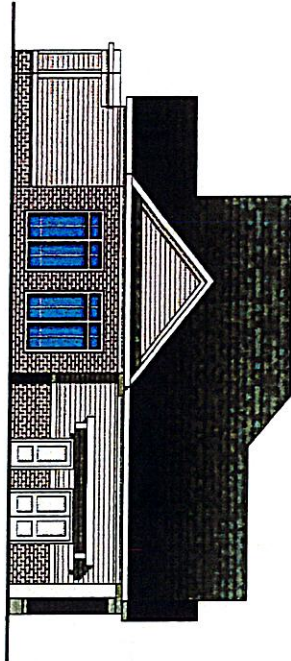

LEFT SIDE ELEVATION

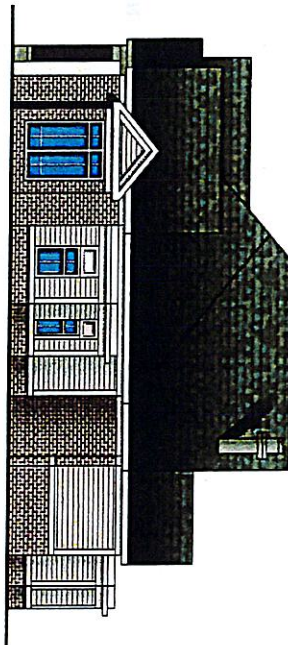

RIGHT SIDE ELEVATION

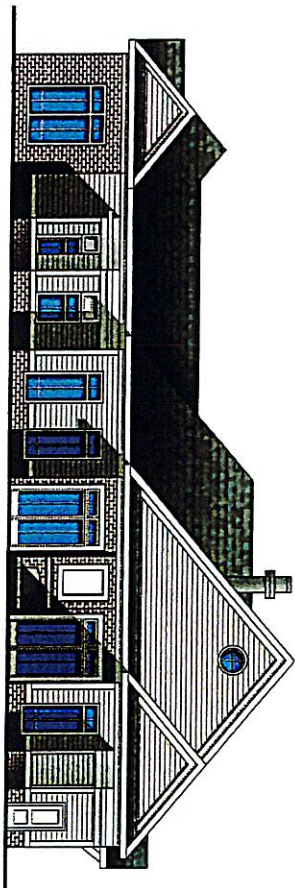

REAR ELEVATION

CLUBHOUSE

METHUEN APARTMENTS

METHUEN, MASSACHUSETTS

CROSSLD, QOZB



GATE17
ARCHITECTURE

2044 ROUTE 23
WALL, NEW JERSEY 07719
(908) 225-5500

DATE: 4.16.2011
BY: GATE 17 ARCHITECTURE, LLC

FLOOR PLAN

