



FRONT ENTRY ELEVATION



DRIVE THRU ELEVATION




SIDE ENTRY ELEVATION



REAR ELEVATION


MATERIAL FINISHES

EM-3

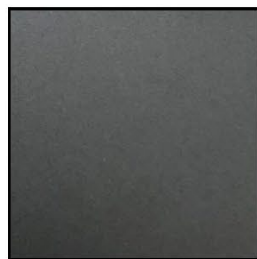


POWDER COATED STEEL MATTE
BLACK FINISH

EM-4

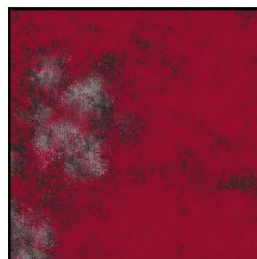


RECLAIMED METAL PANEL:
VINTAGE CAR HOOD
OCCURS AT FACE OF THE
'I' ELEMENT ONLY

EW-1

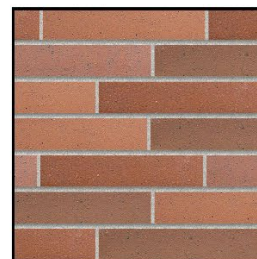

BELDEN NORMAN BRICK MASONRY
MEDIUM RANGE, SMOOTH, IRON
SPOT. MORTAR TO MATCH
SOLOMON PRODUCTS IO H.
WEATHERED HORIZONTAL STRIKE.
VERTICAL JOINTS ARE FLUSH

EW-2

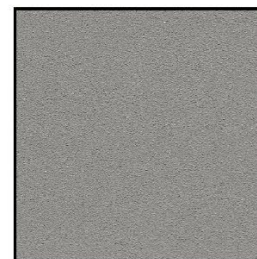

'SW 7669 SUMMIT GRAY' PORTLAND
CEMENT STUCCO

EW-4




BORAL: 'ALAMO' QUEEN BRICK.
MORTAR TO MATCH SOLOMON
PRODUCTS IO H. LIGHT BUFF
SACK RUB FINISH.

EW-5




'132 MOUNTAIN FOG' PORTLAND
CEMENT STUCCO

EW-6

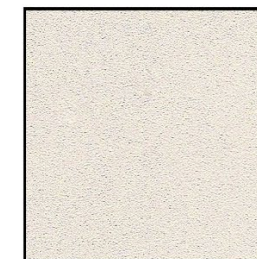

'456 OYSTER SHELL'
CEMENT STUCCO

EWS-2

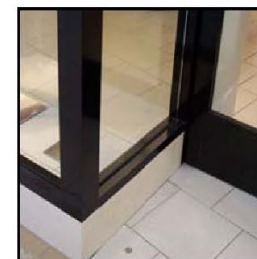


ALUMINUM STOREFRONT SYSTEM
FINISH: ANODIZED BLACK

EXTERIOR ELEVATIONS

C907 – Pleasant Valley St & Milk St – Methuen, MA | December 14, 2021



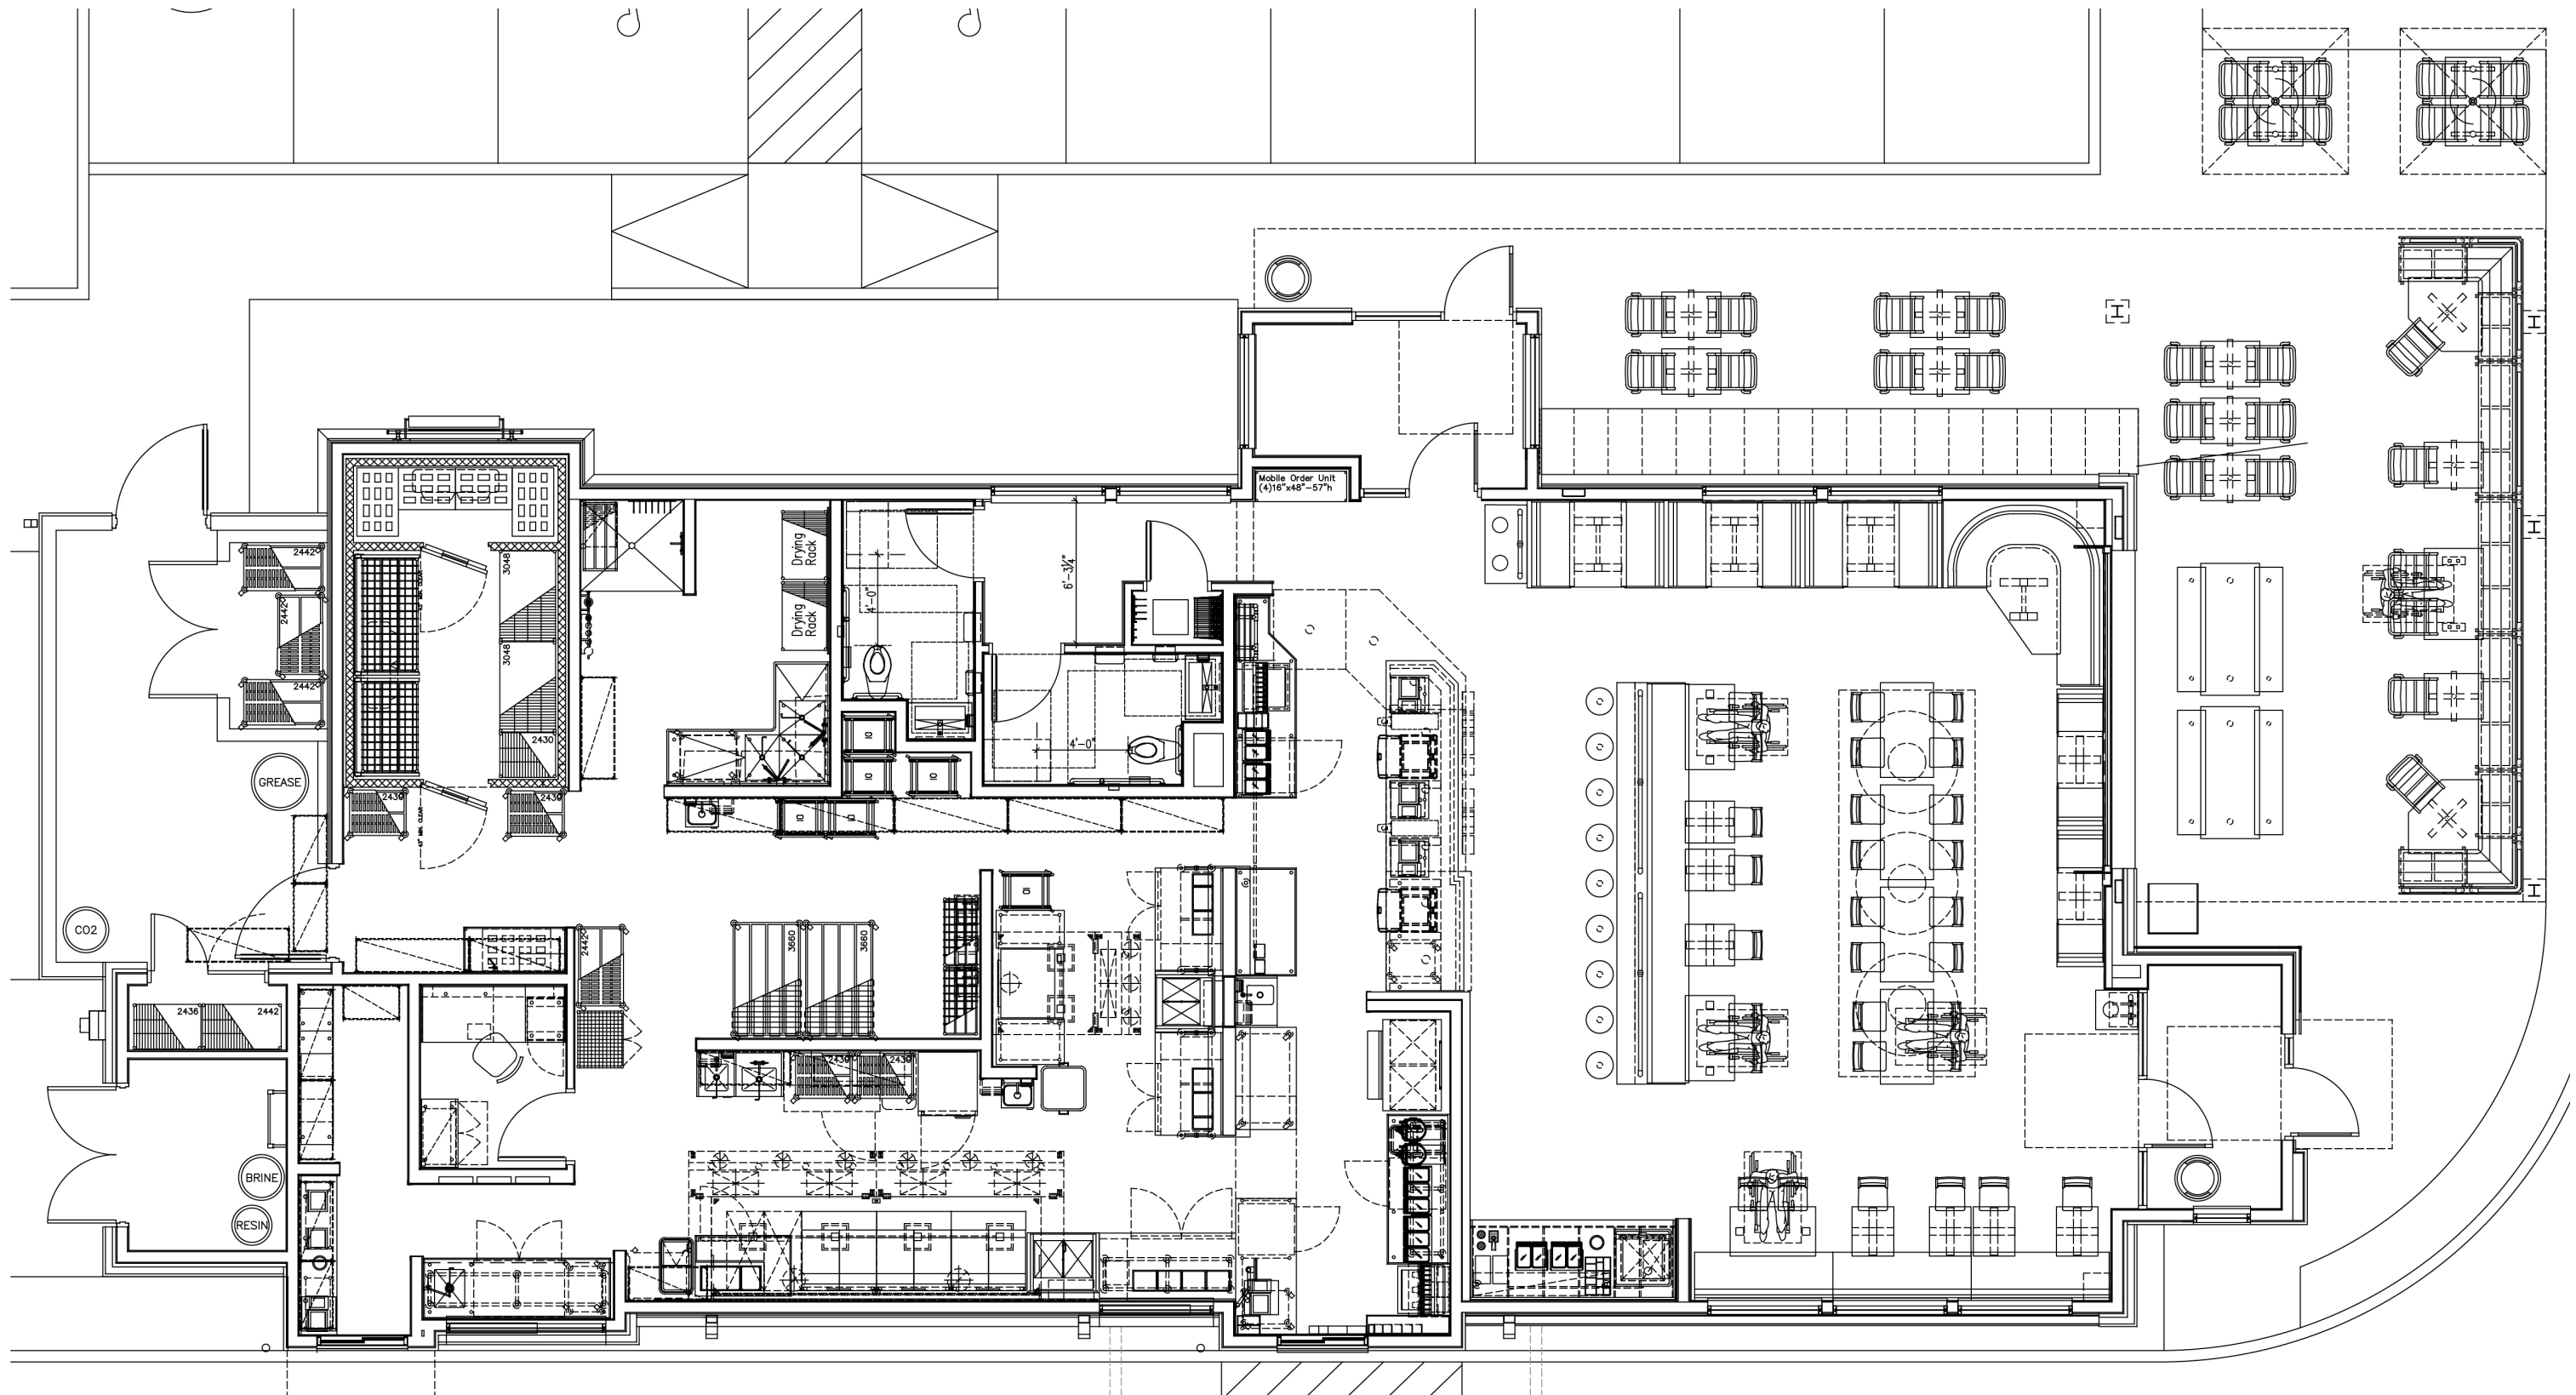

PROTOTYPE 4E – V – AV KITCHEN

C907 – Pleasant Valley St & Milk St – Methuen, MA | December 14, 2021

